


LEGEND	
	EXISTING STORM DRAIN INLET
	EXISTING STORM DRAIN PIPE
	NEW STORM DRAIN INLET
	NEW STORM DRAIN PIPE
	NEW TREATMENT CHAMBER
	NEW INFILTRATION PIPE
	DIRECTION OF FLOW

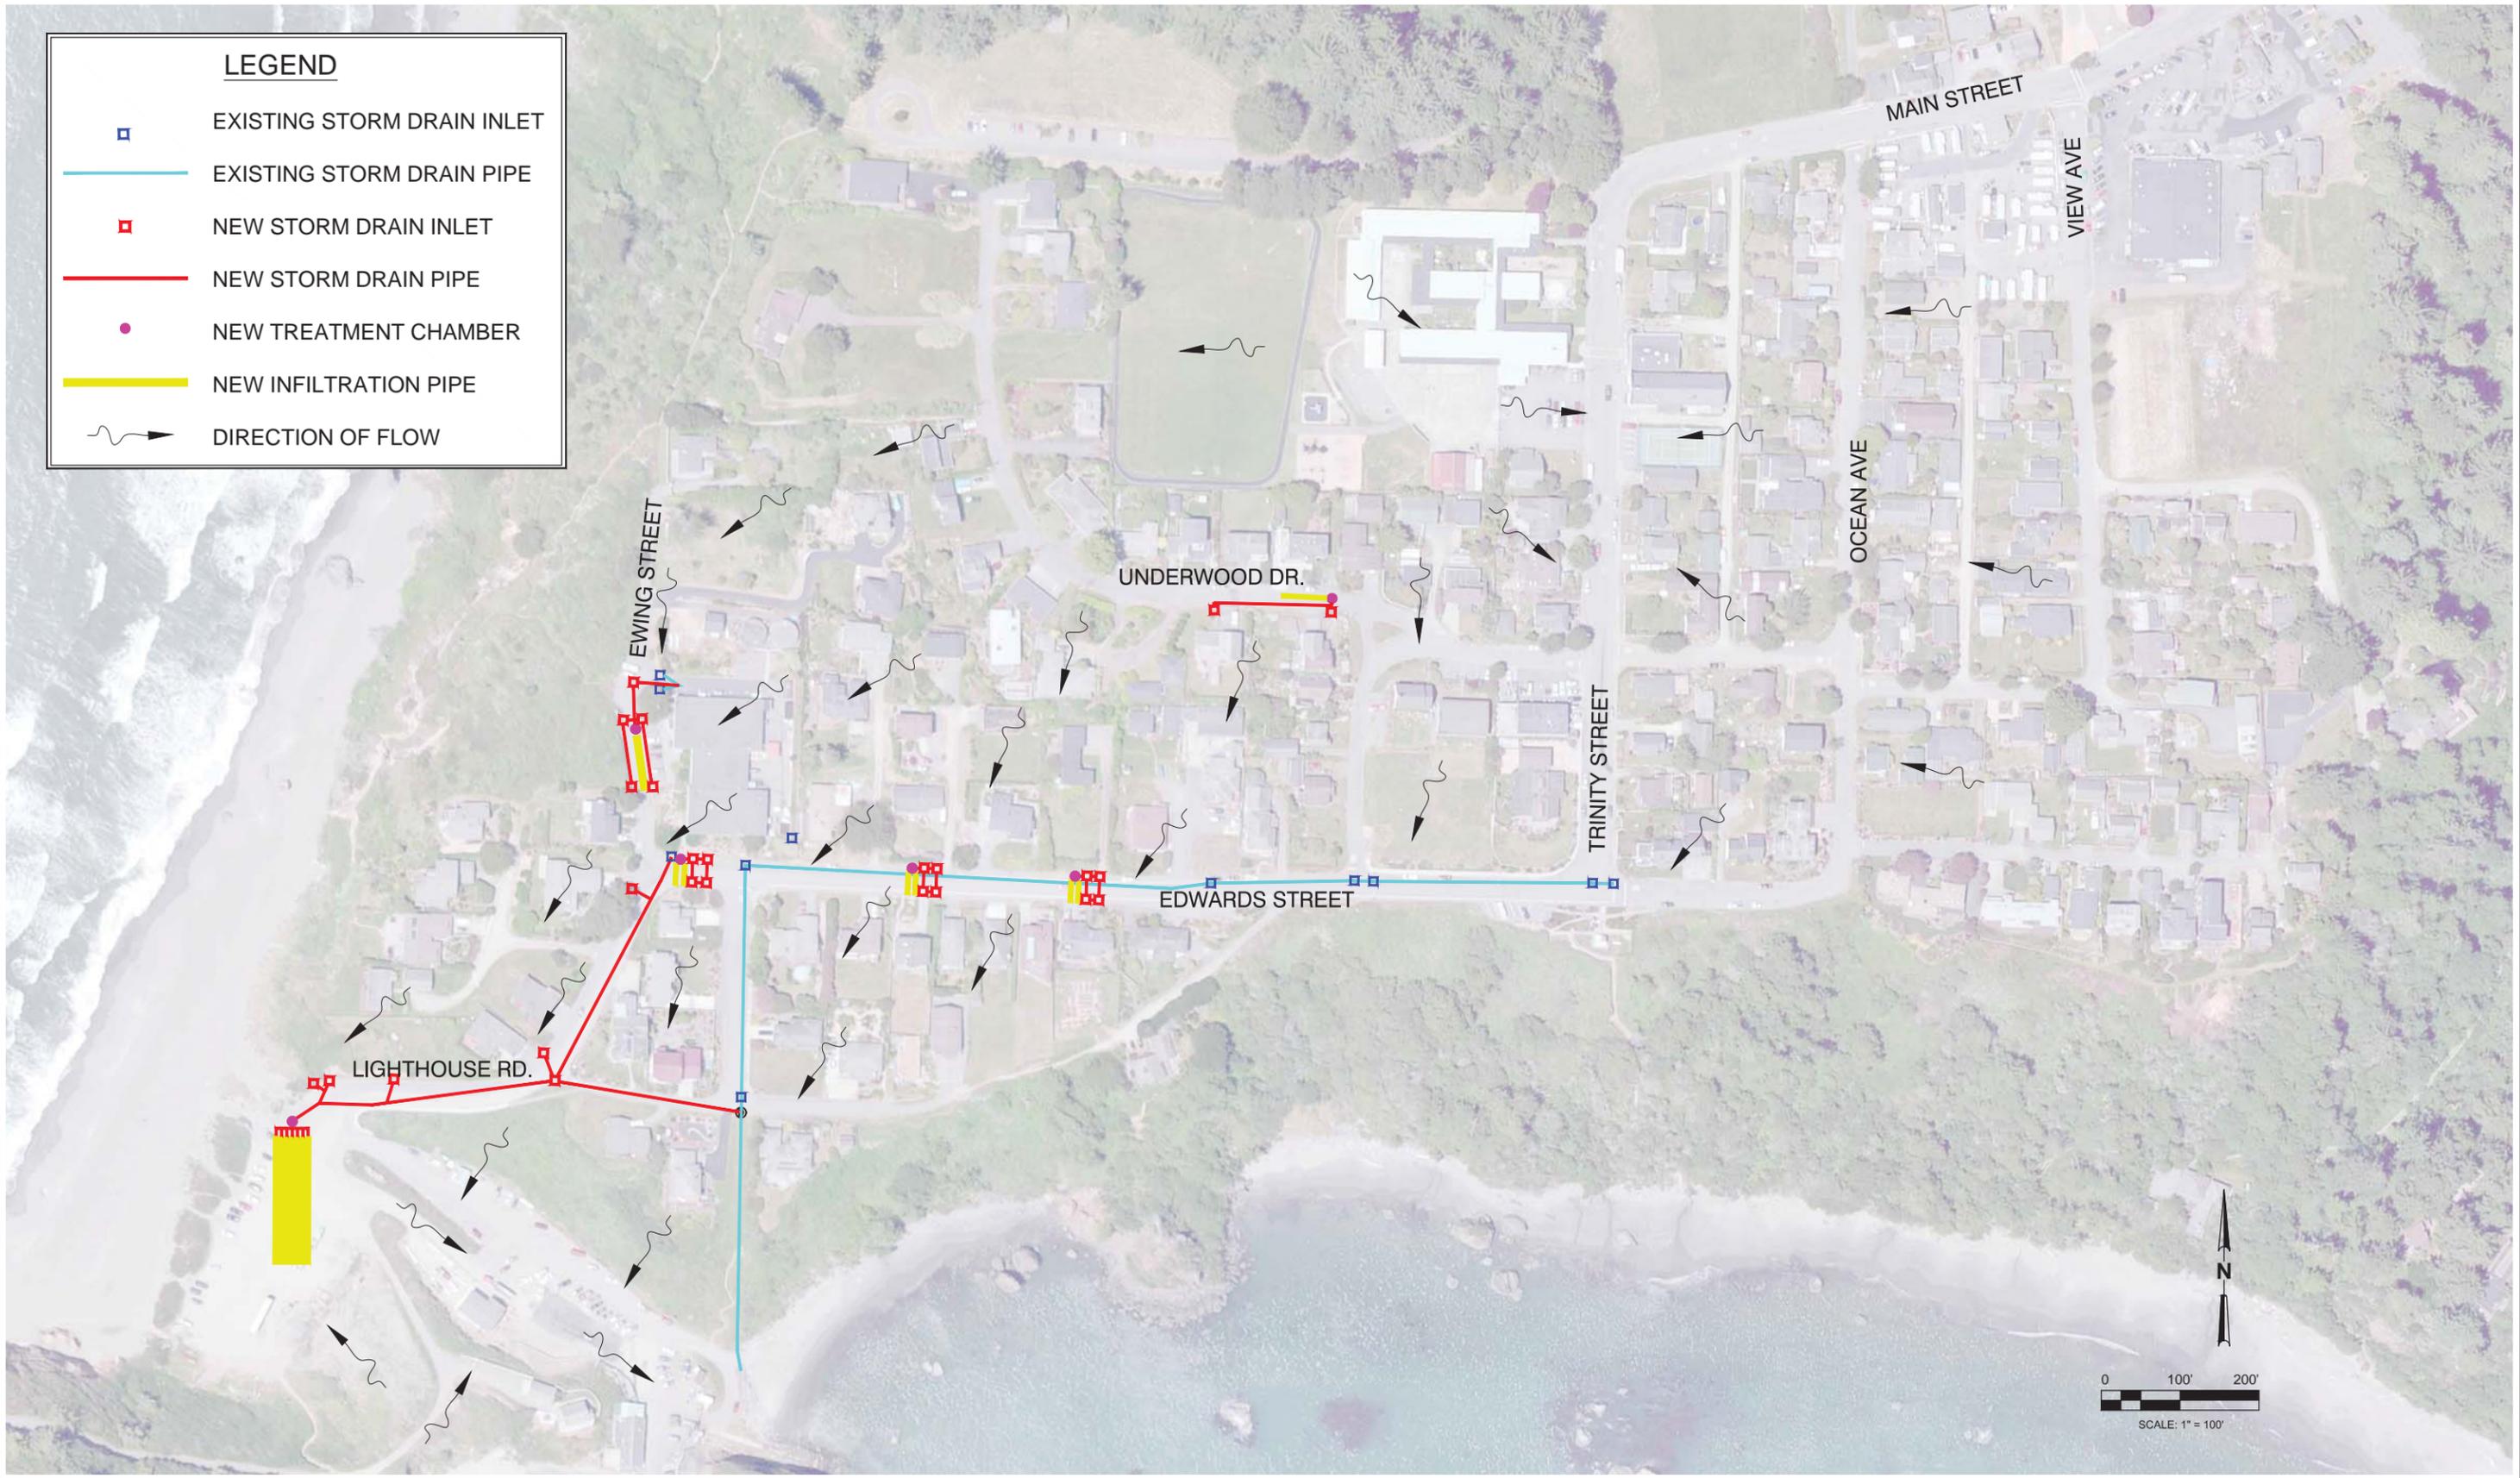

No	Revision	Note: * indicates signatures on original issue of drawing or last revision of drawing	Drawn	Job Manager	Project Director	Date

Reuse of Documents
 This document and the ideas and designs incorporated herein, as an instrument of professional service, is the property of GHD Inc. and shall not be reused in whole or in part for any other project without GHD Inc.'s written authorization. © GHD Inc. 2015

THIS BAR IS ONE INCH LONG ON ORIGINAL DRAWING.
 0 1"



GHD Inc.
 718 Third Street Eureka California 95501 USA
 T 1 707 443 8326 F 1 707 444 8330
 W www.ghd.com

Drawn RKM	Designer TMD
Drafting PS	Design Check PS
Approved (Project Director)	Date AUGUST 2017
Scale AS SHOWN	This Drawing shall not be used for Construction unless Signed and Sealed For Construction

Client **CITY OF TRINIDAD**
 Project **ASBS STORMWATER IMPROVEMENT PROJECT**
 Title **CONCEPTUAL SITE PLAN**
 Figure **FIGURE 5**
 Contract No. 01063-07-001

Original Size	ANSI D	Drawing No:	Rev:
---------------	--------	-------------	------